



Top view

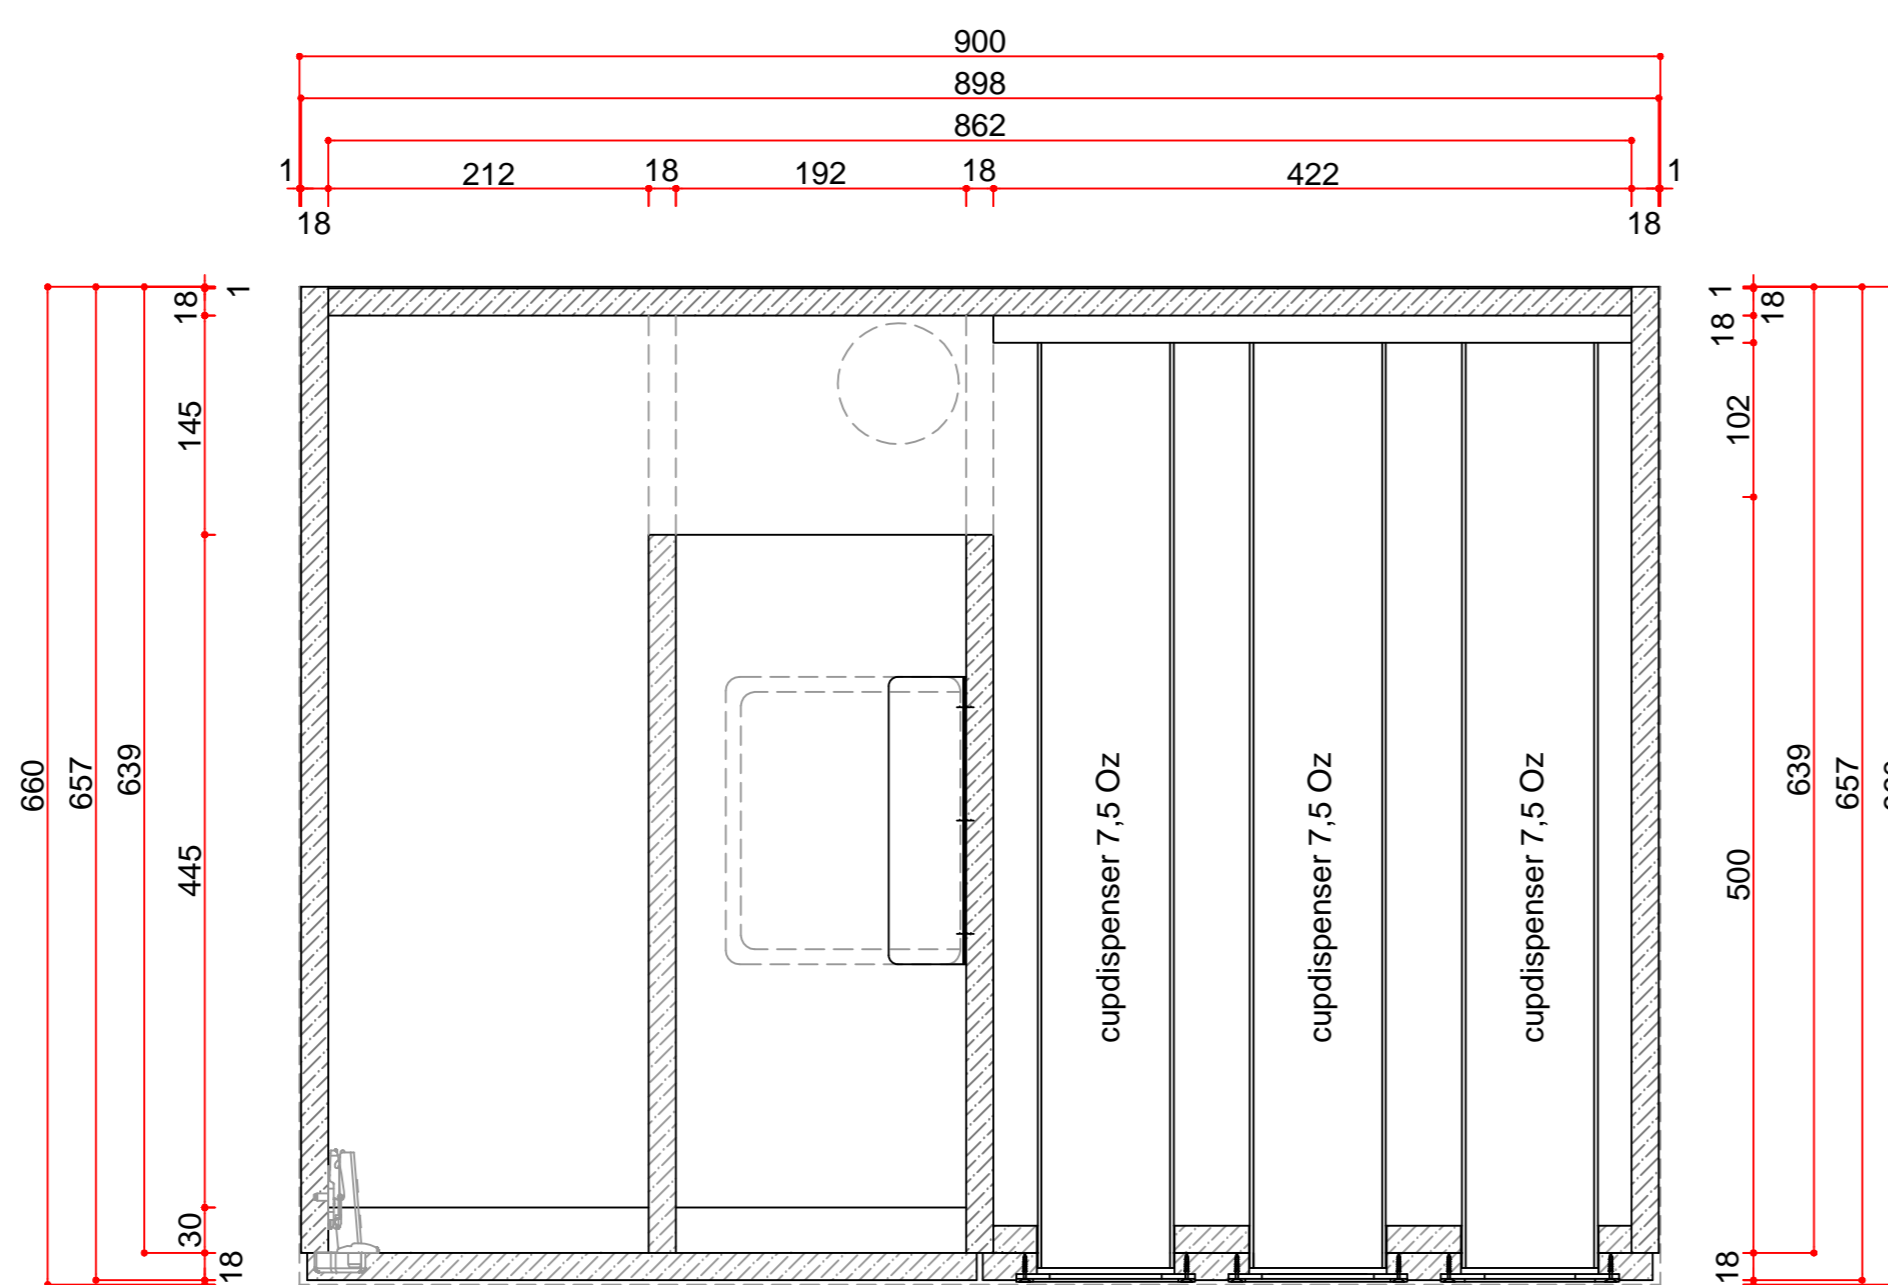


Horizontal section A-A

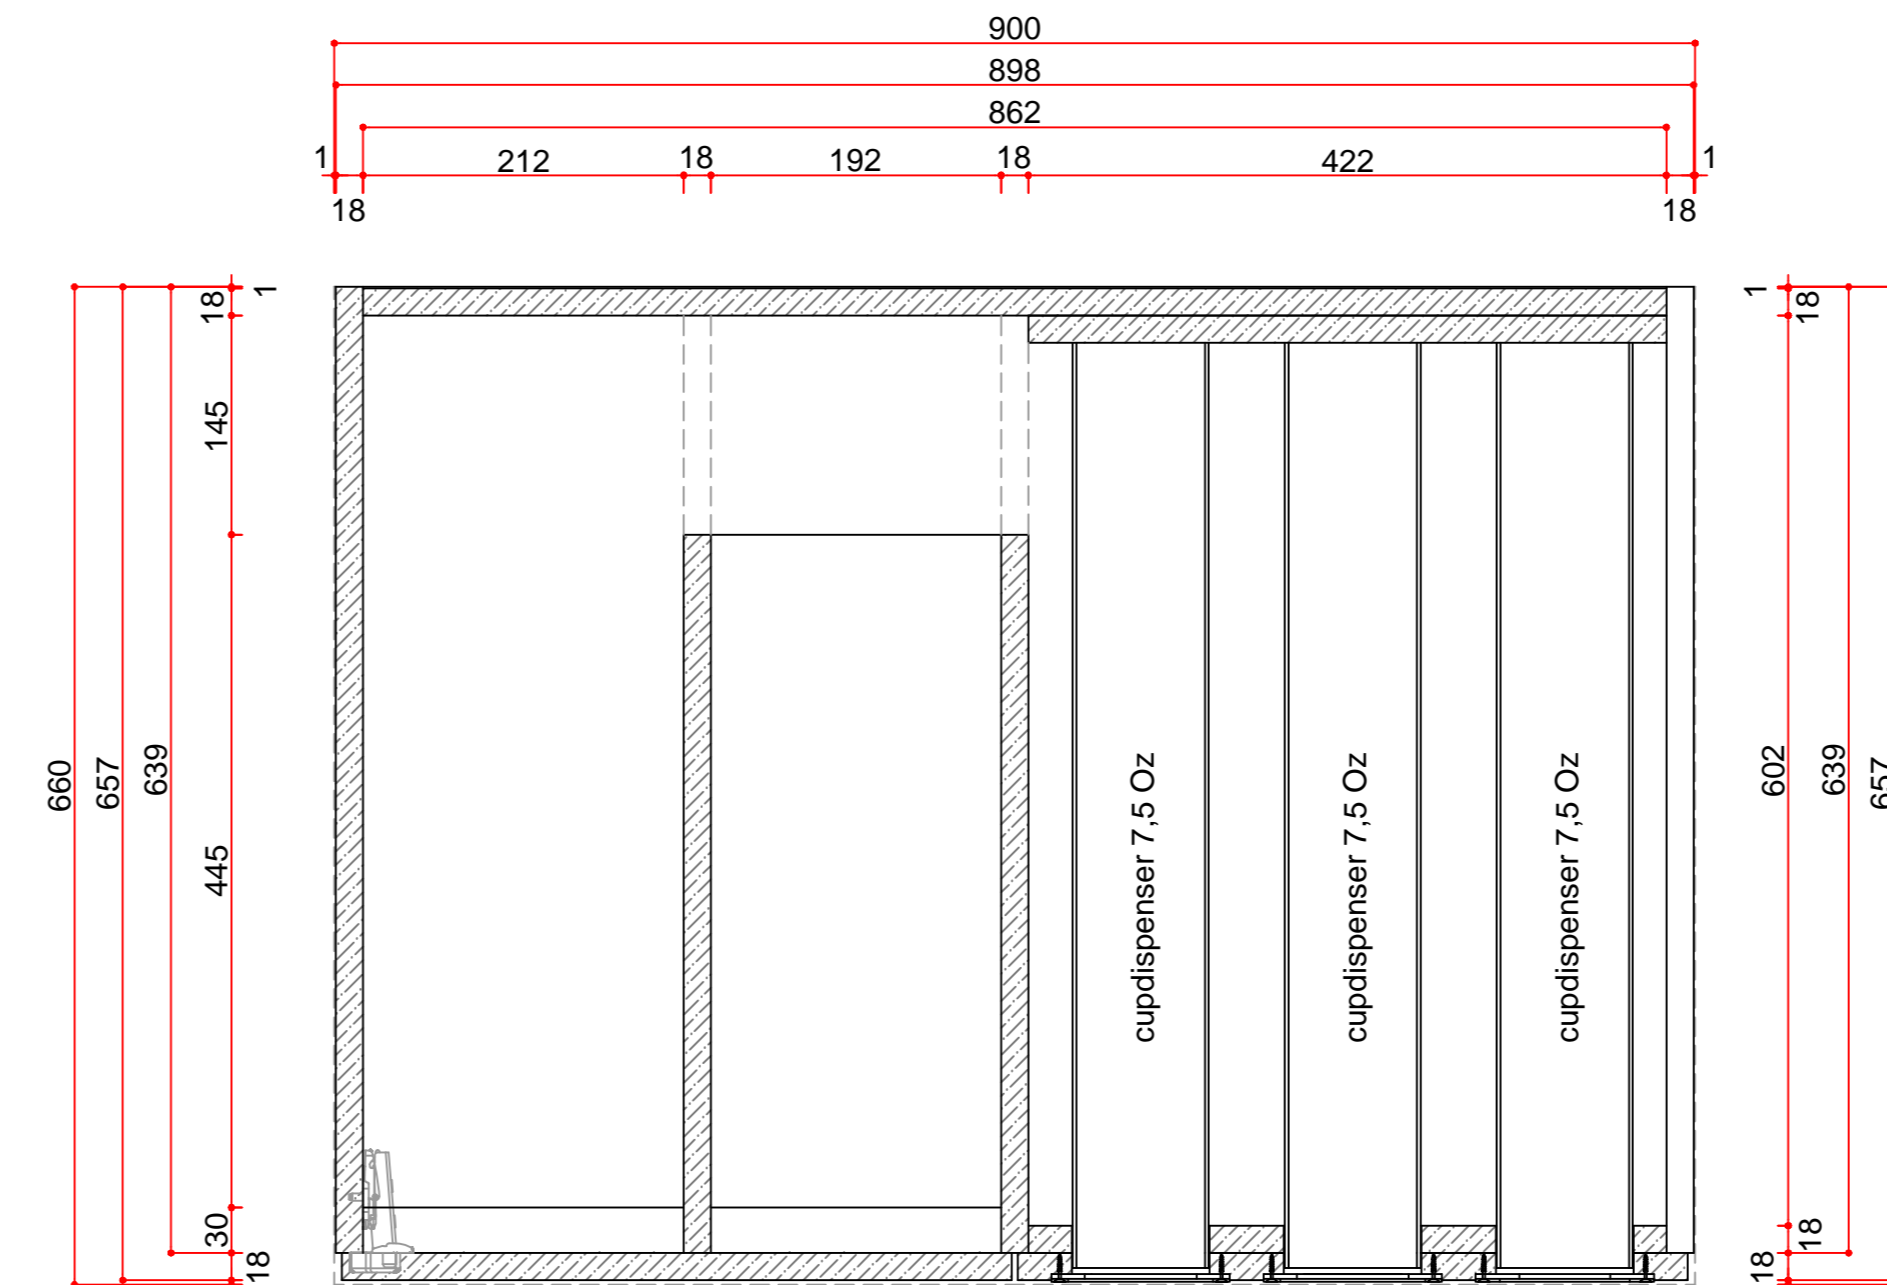


Horizontal section B-B




Cabinet\_Strd\_90\_Con\_6Disp

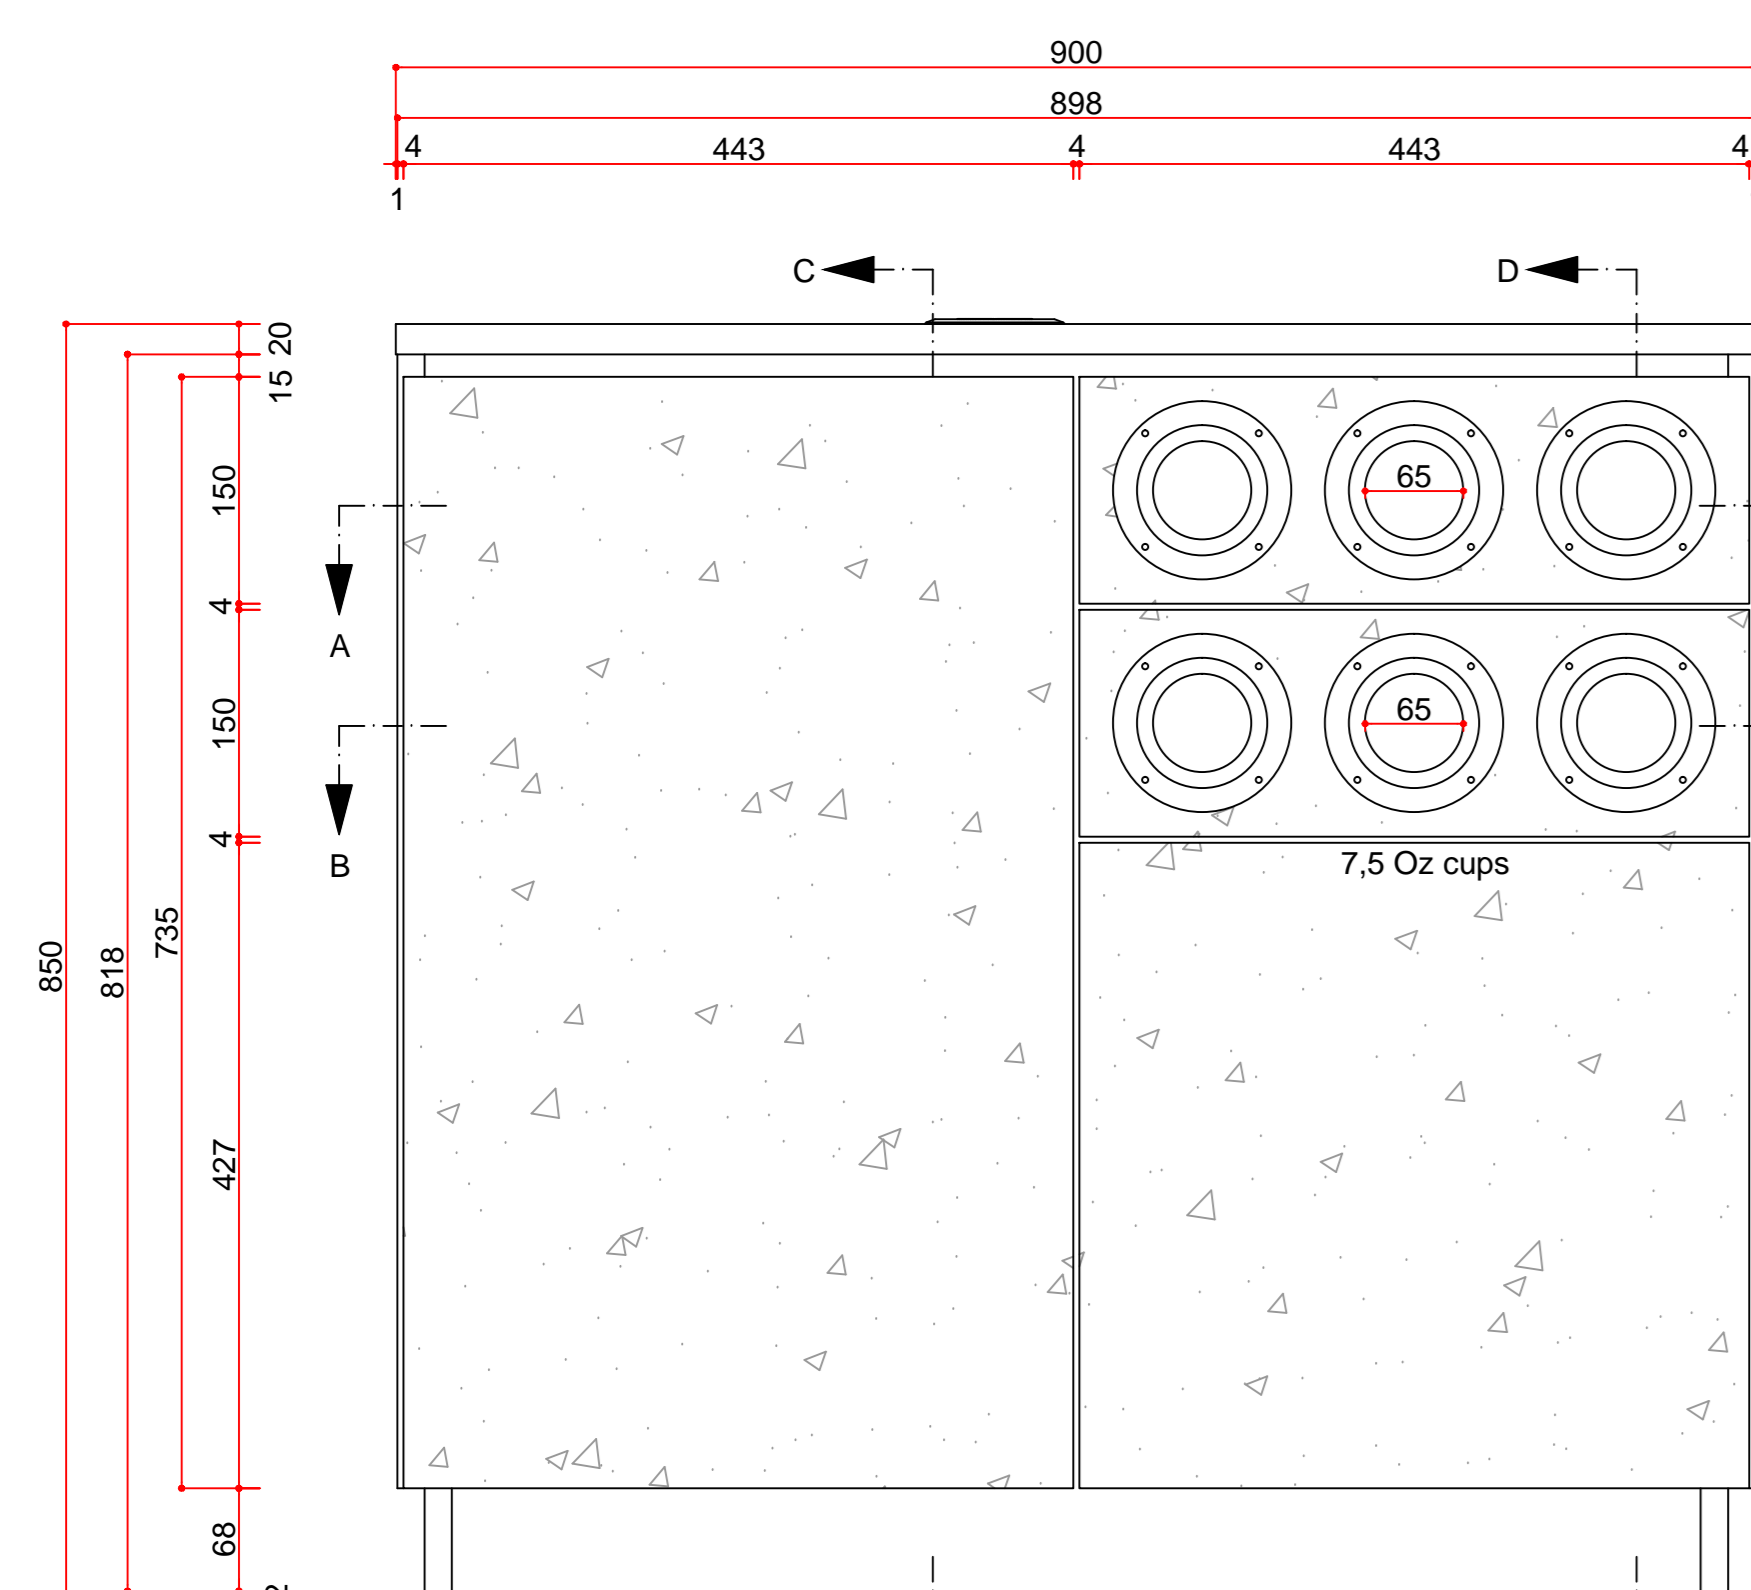


Front view

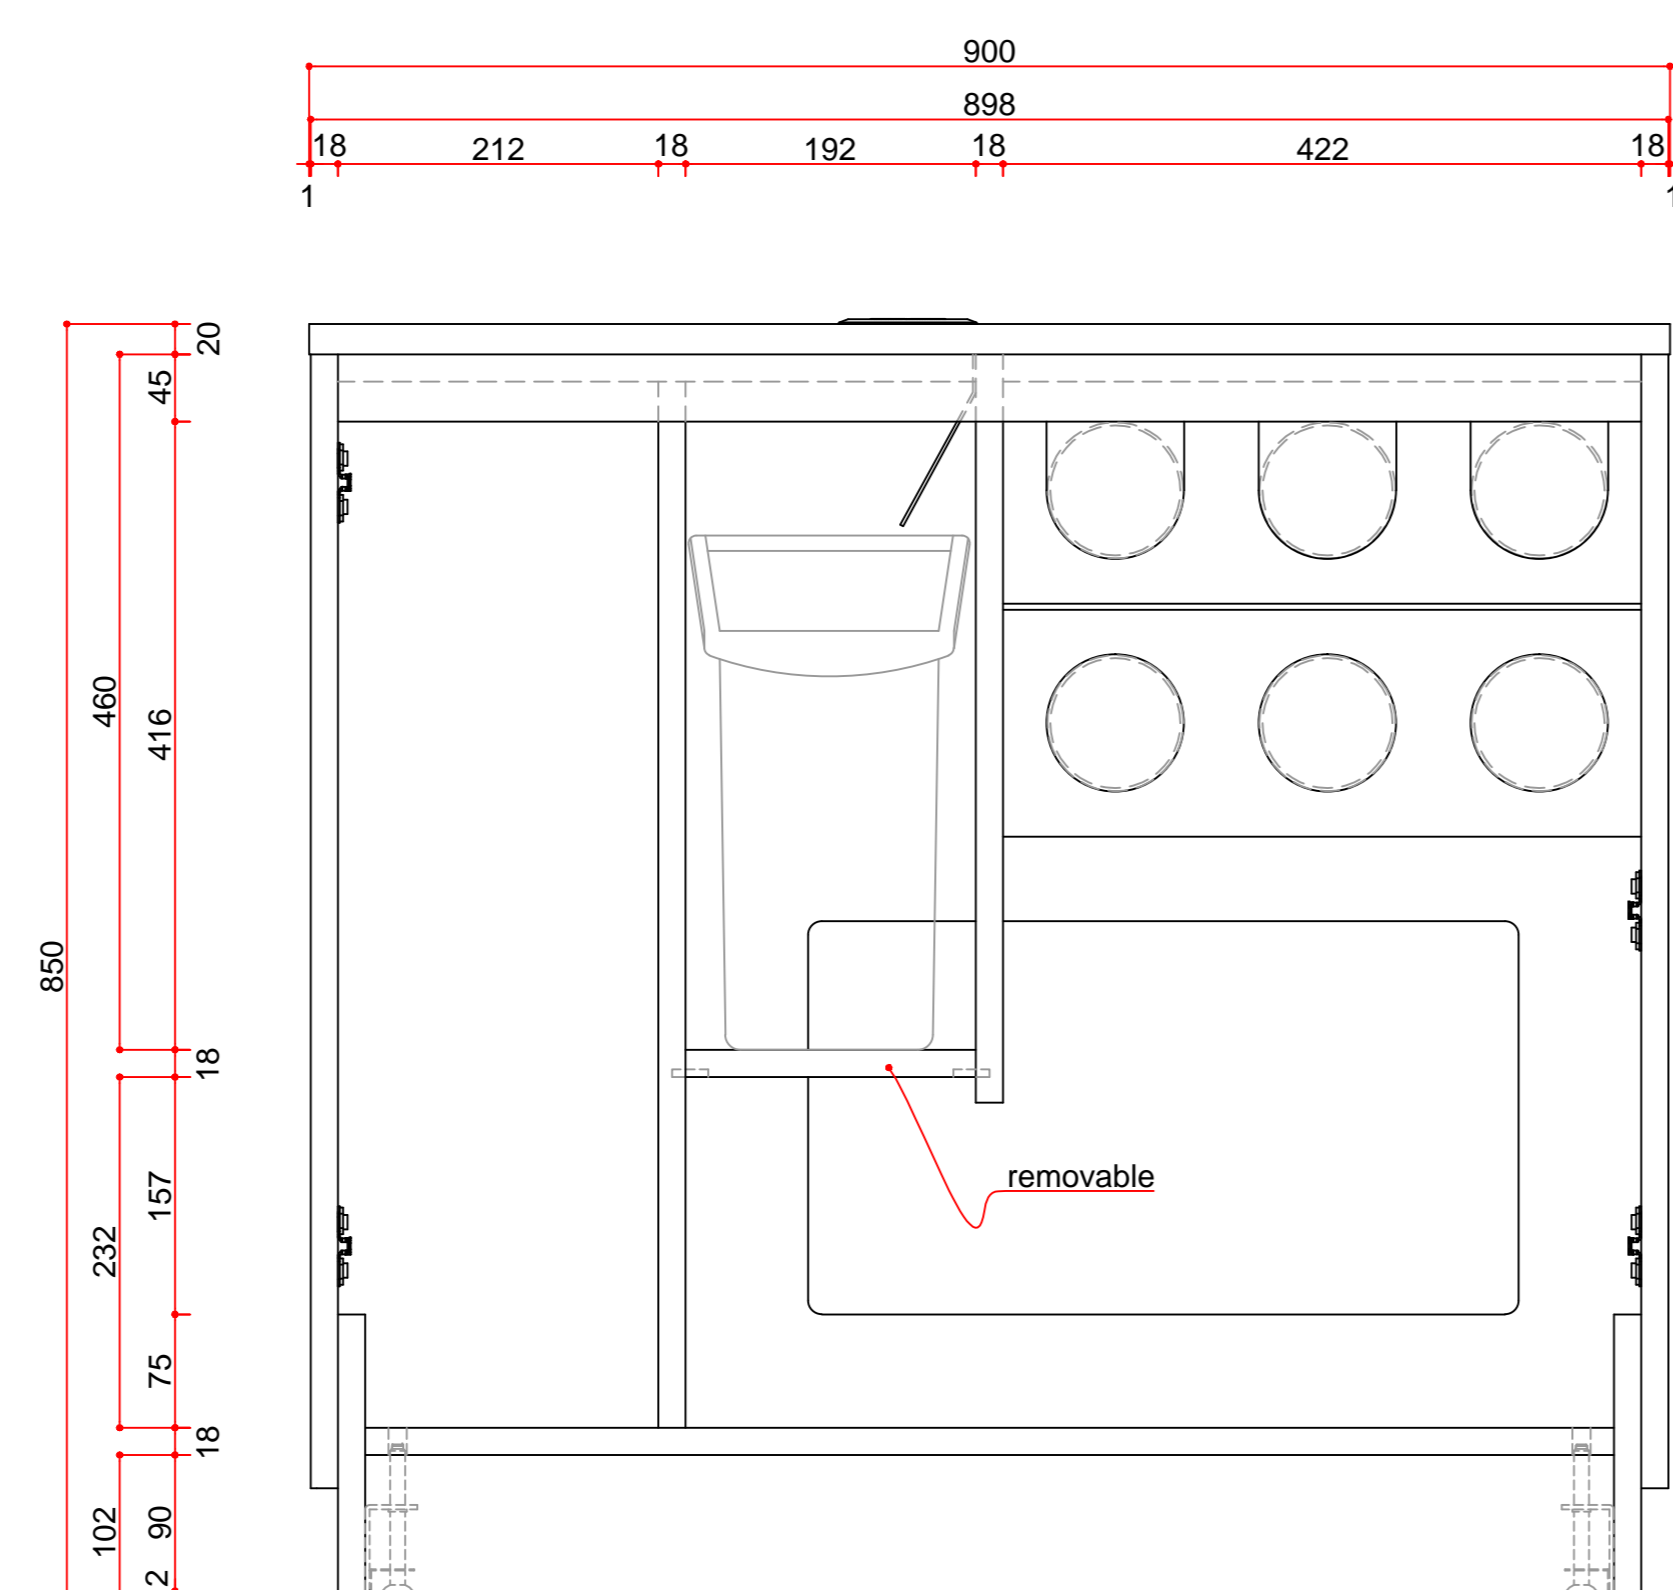


Front view without fronts

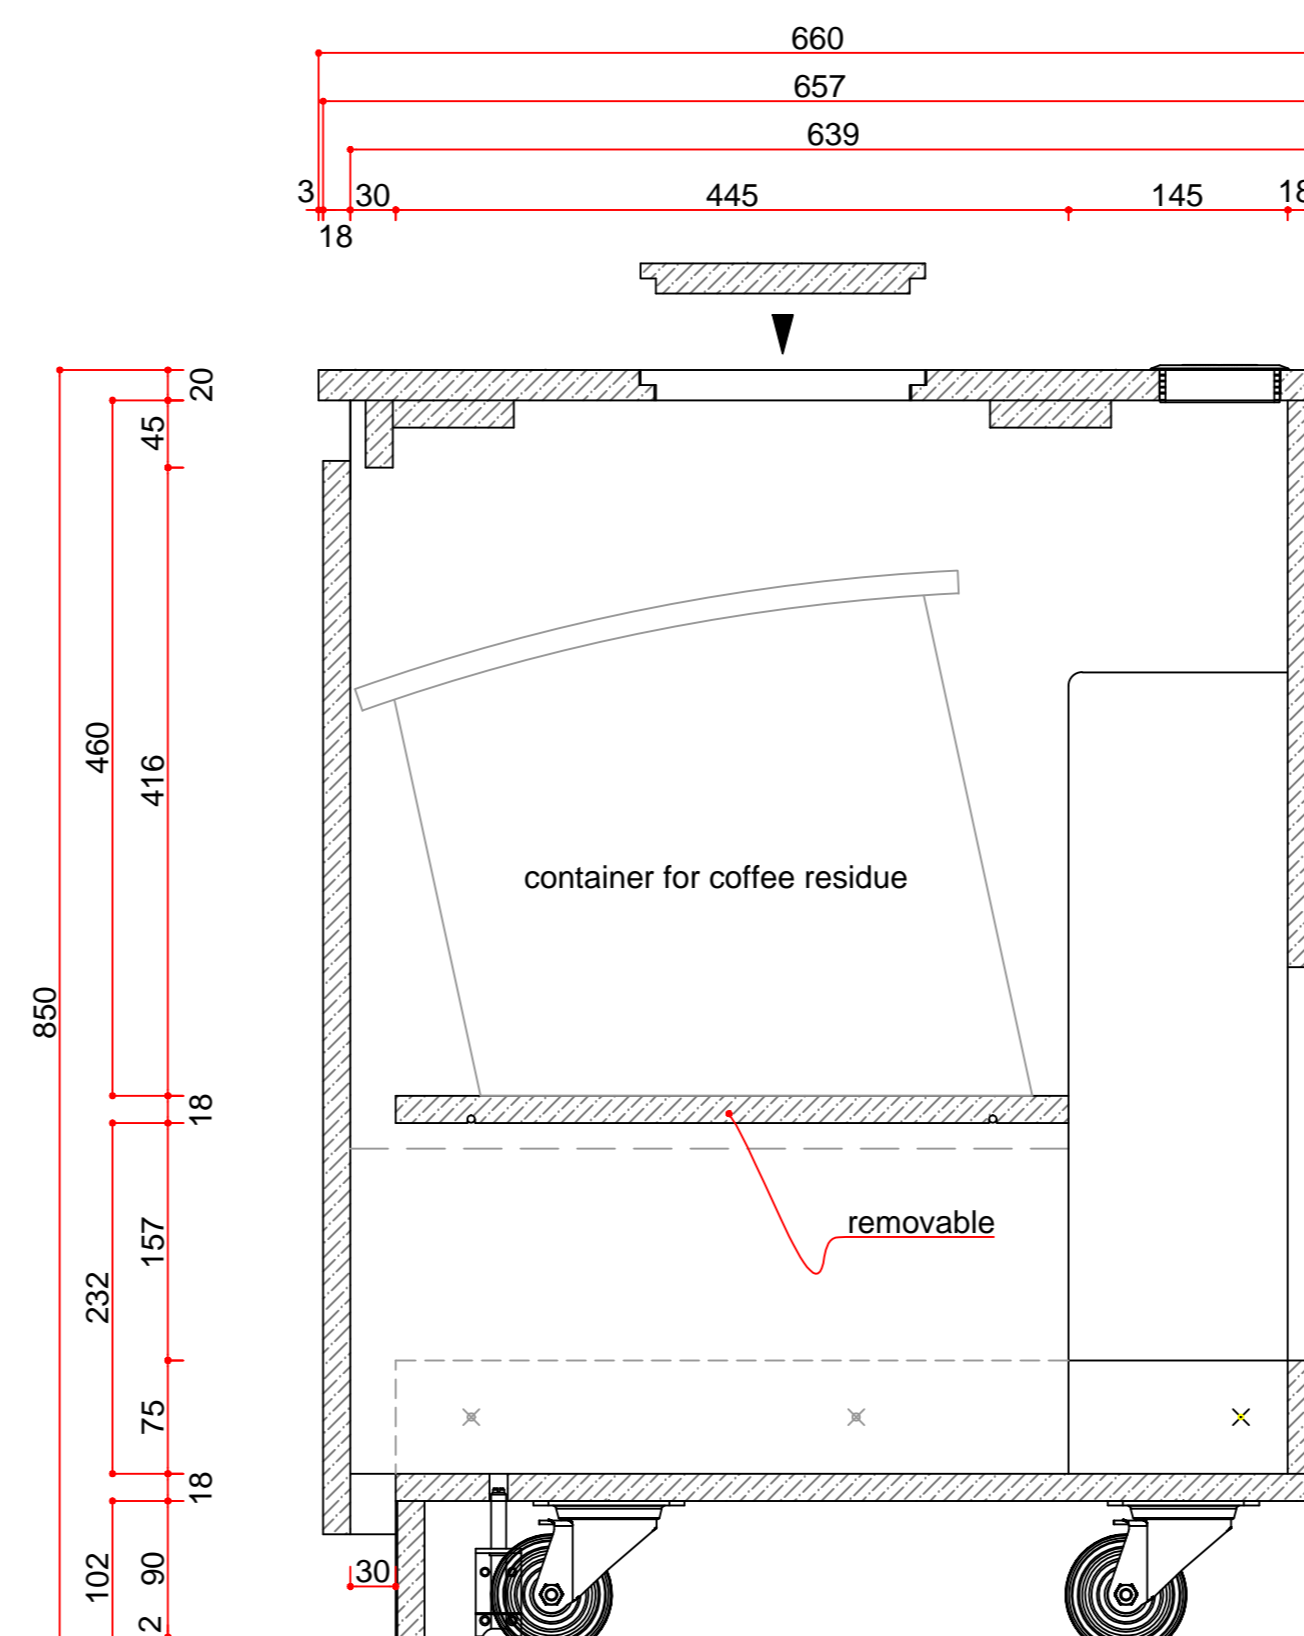

Vertical section C-C

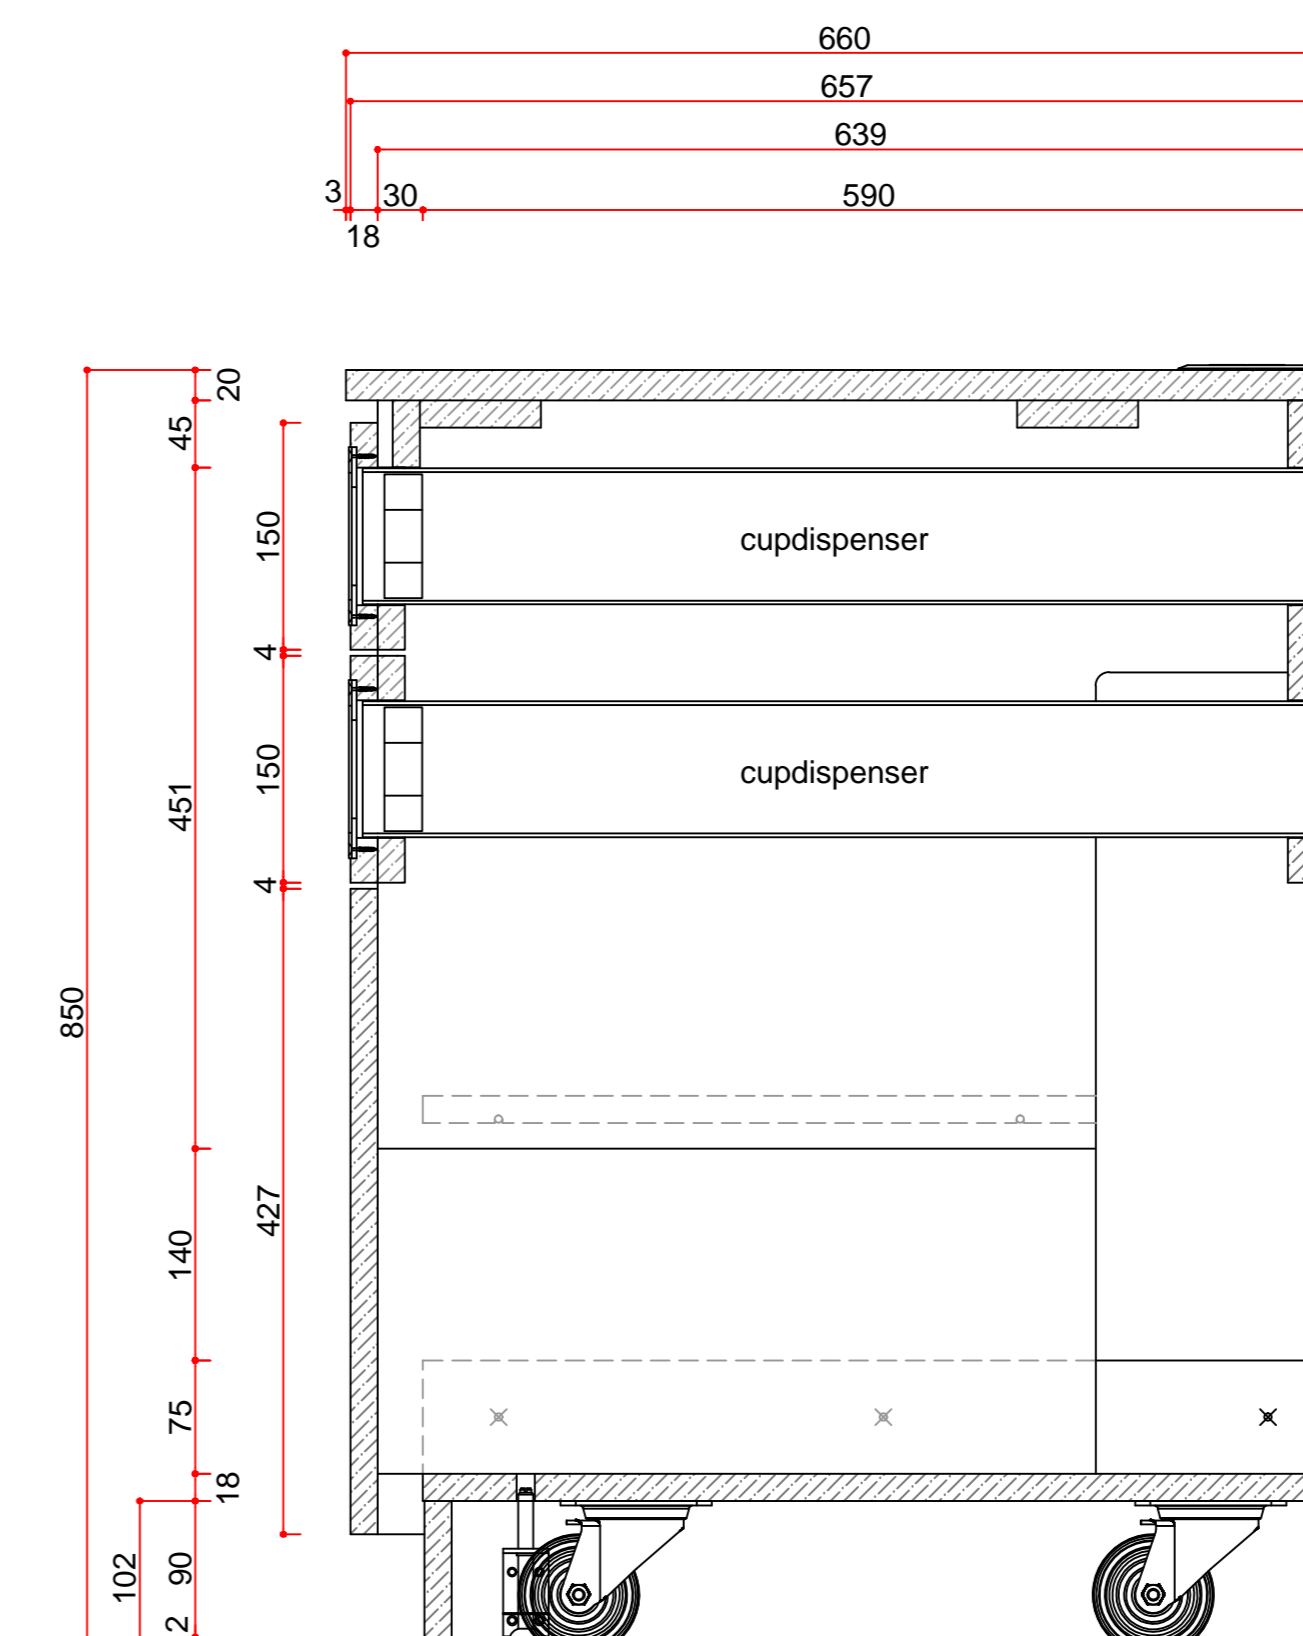

Vertical section D-D

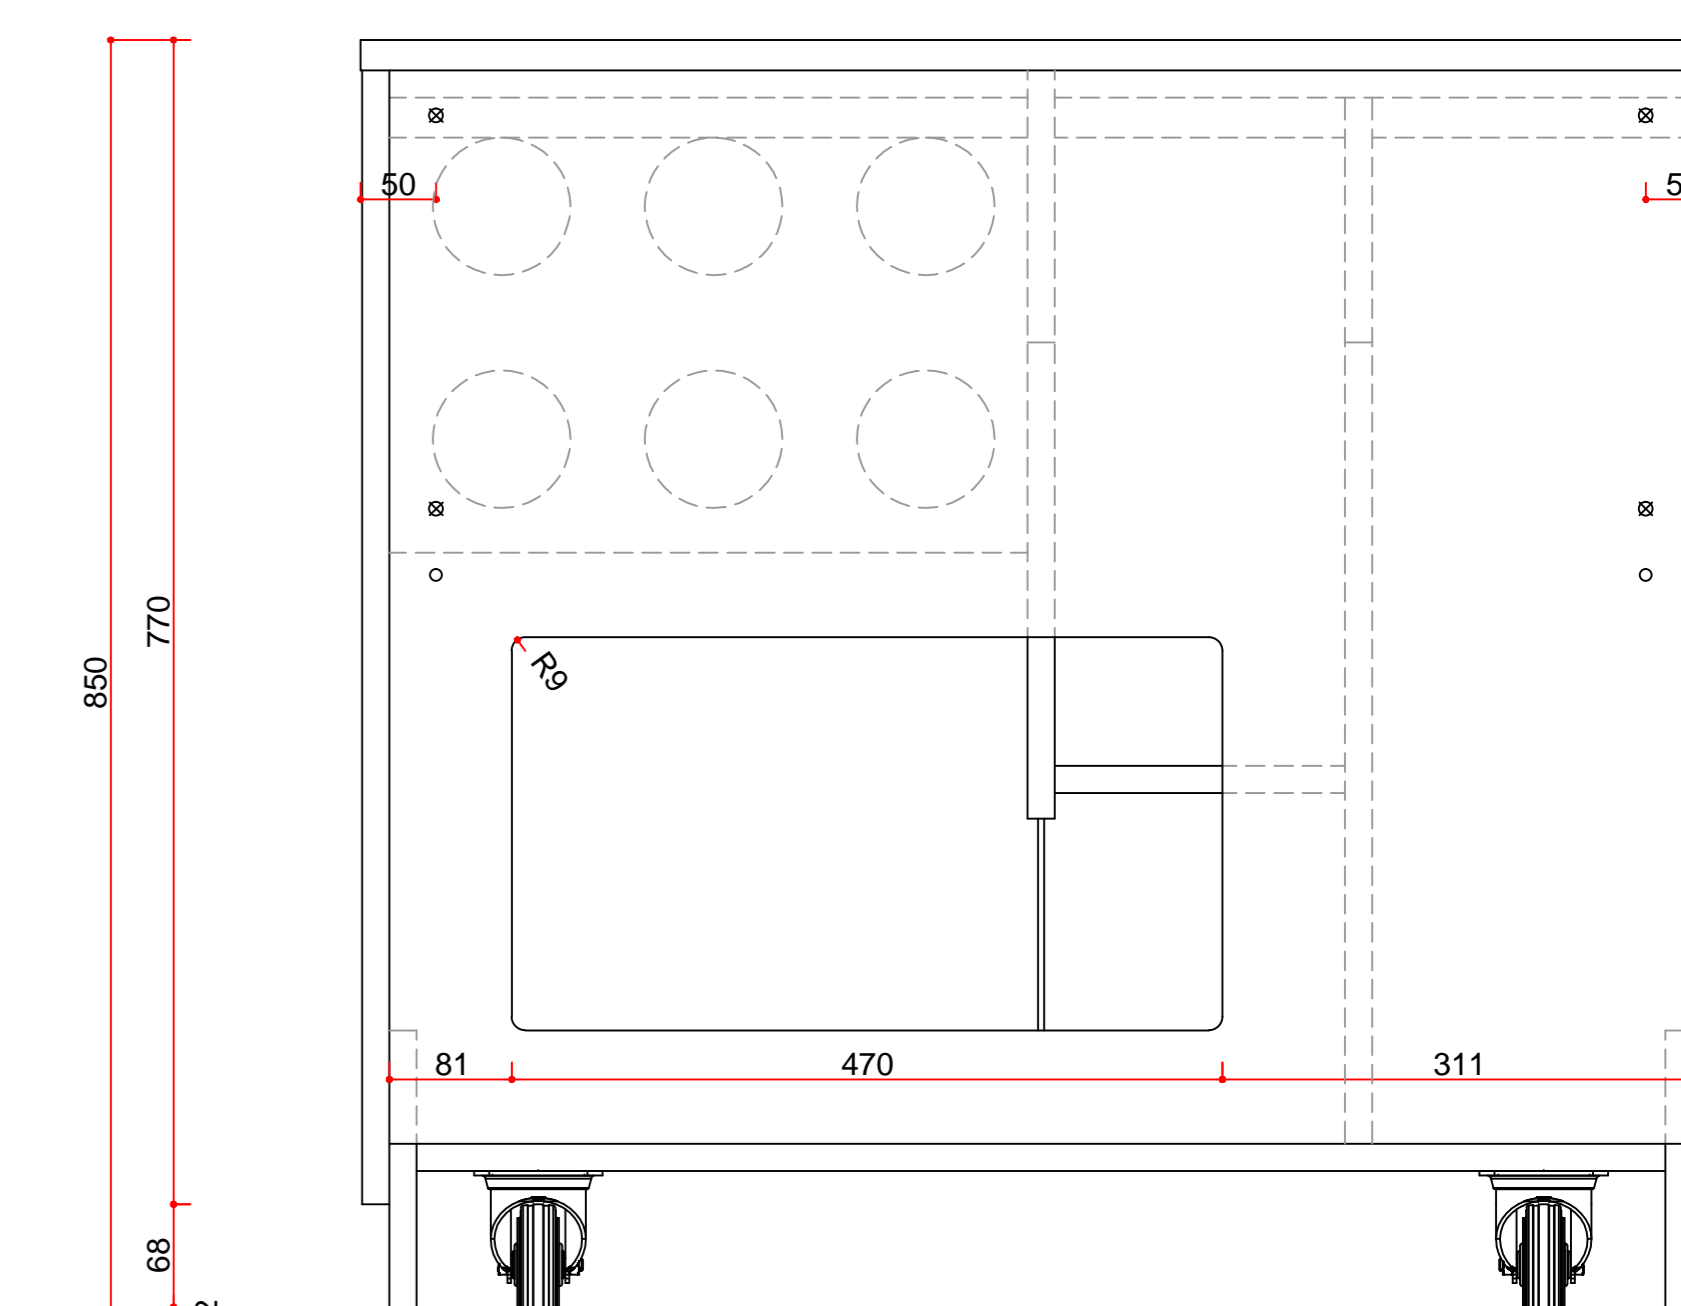

Back view

Materials	
Basic cabinet	Melamine chipwood Thermopal U12000 MP black, water resistant
Edges cabinet	ABS 1 mm, Thermopal U12000 MP black, water resistant
Plinth cabinet	Melamine chipwood Thermopal U12000 MP black, water resistant
Fronts	Melamine chipwood Unilin F976 Granulo Concrete
Edges fronts	ABS 1 mm, Unilin F976 Granulo Concrete
Handgrip profile	Melamine chipwood Thermopal U12000 MP black, water resistant
Worktop	Black MDF water resistant, HPL Thermopal U12000 SD black
Edges worktop	ABS 1 mm, Thermopal U12000 MP black
Rings cupdispensers	Black plastic
Wheels	Castor wheels Blicke LPA-TPA 75G
Container Coffee residue	Manutan Mondo 18 l, color blue
Coffee residue conduction	Steel, Ral 9005 black

Color Article Number:

Concrete 20209001

FINAL PRODUCTION DRAWING

Oprichtgever: Jacobs Douwe Egberts	Schaal:
Project: standard cabinet 900 mm 6disp	1:5
Retref: standard cabinet 900 mm 6disp	Order:
Dat: 12-01-2021	Formaat: A0
	Wijziging:
	a 19-01-2021
	Paraaf:
	b
	c

